


CUST.

DN

FHC

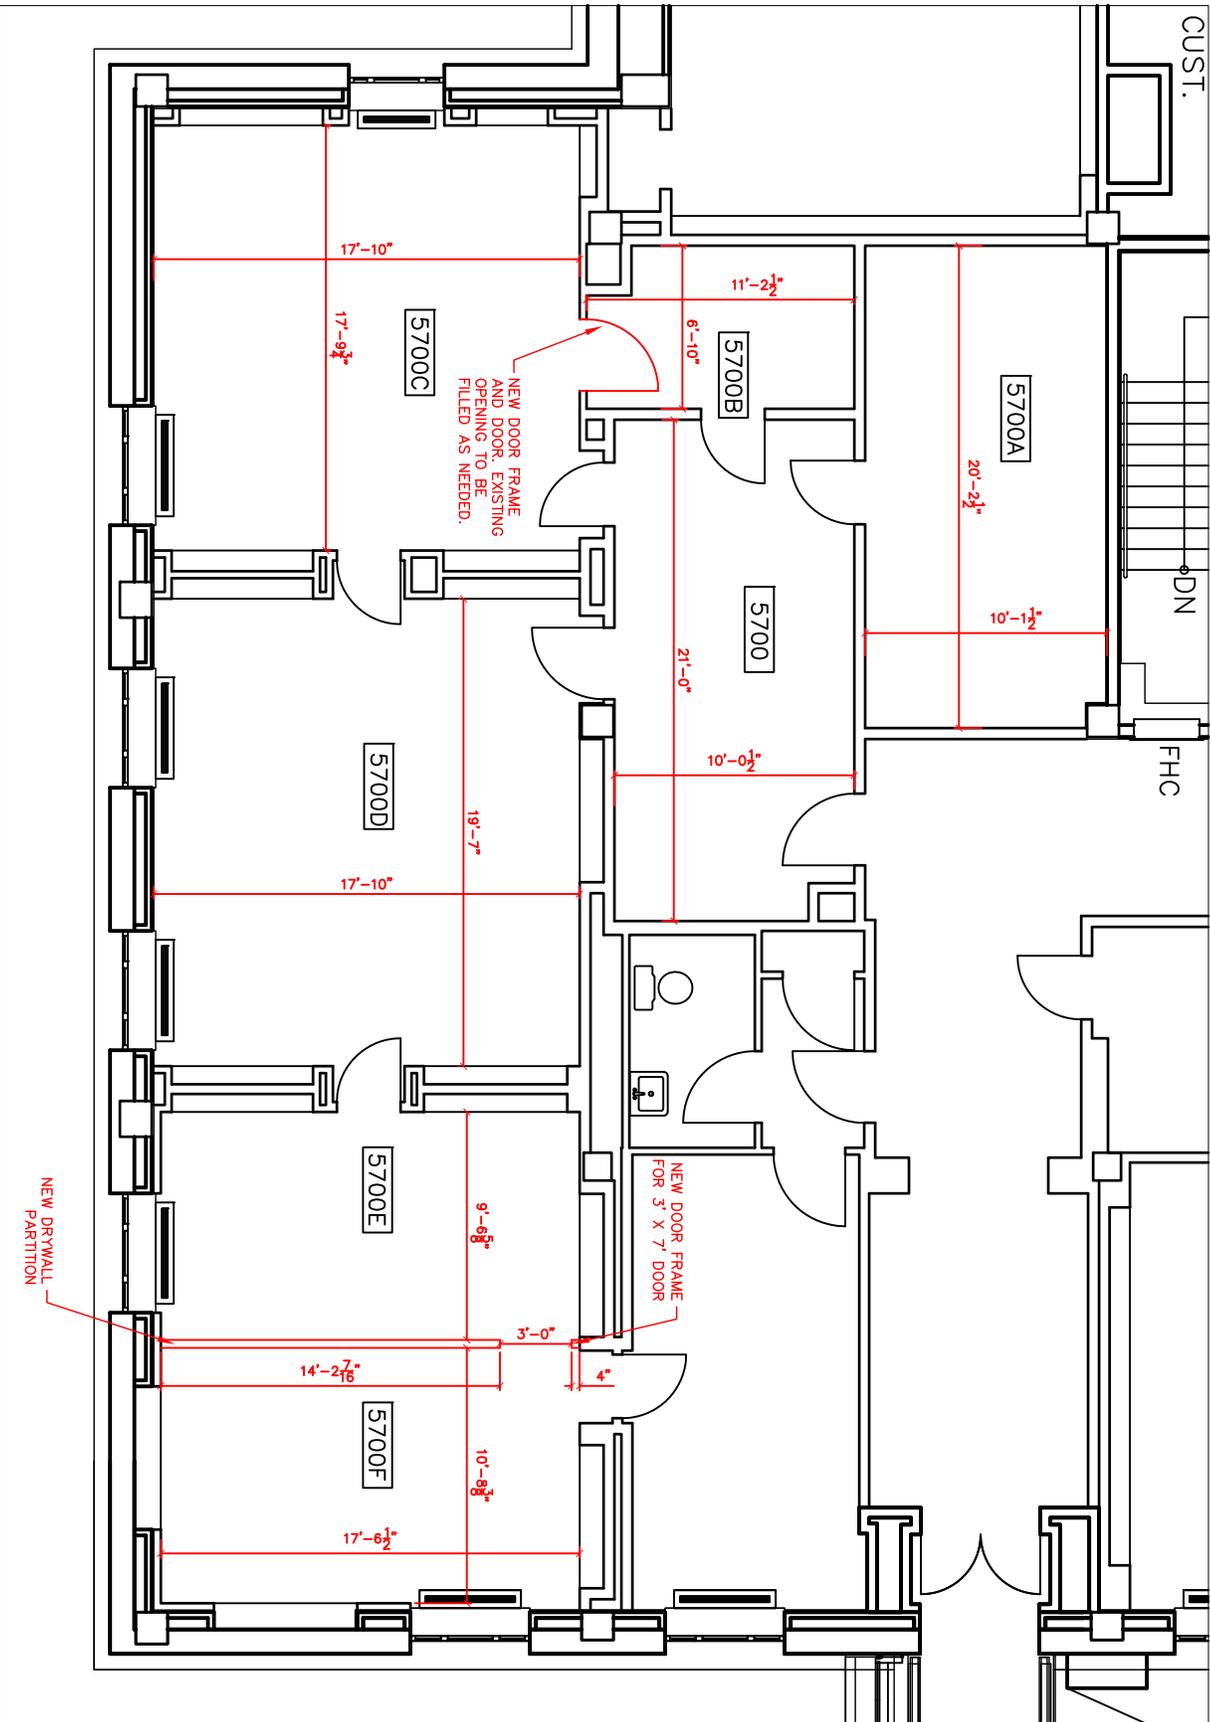

1

CHAMBERS 5700: FLOOR PLAN

DATE: 6.5.14

SCALE: 1/8" = 1'-0"